


SCALE A2=1:50, A3=1:100

Lighting Design:	
Assistant:	
Director:	
Scenic Design:	
Venue:	Dorothy Windstone Center Auckland Girls Gram
Zero Date:	
Printed:	26/7/2007 13:18
Printed By:	
File:	AGG's

PDF Created with deskPDF PDF Writer - Trial :: http://www.docudesk.com

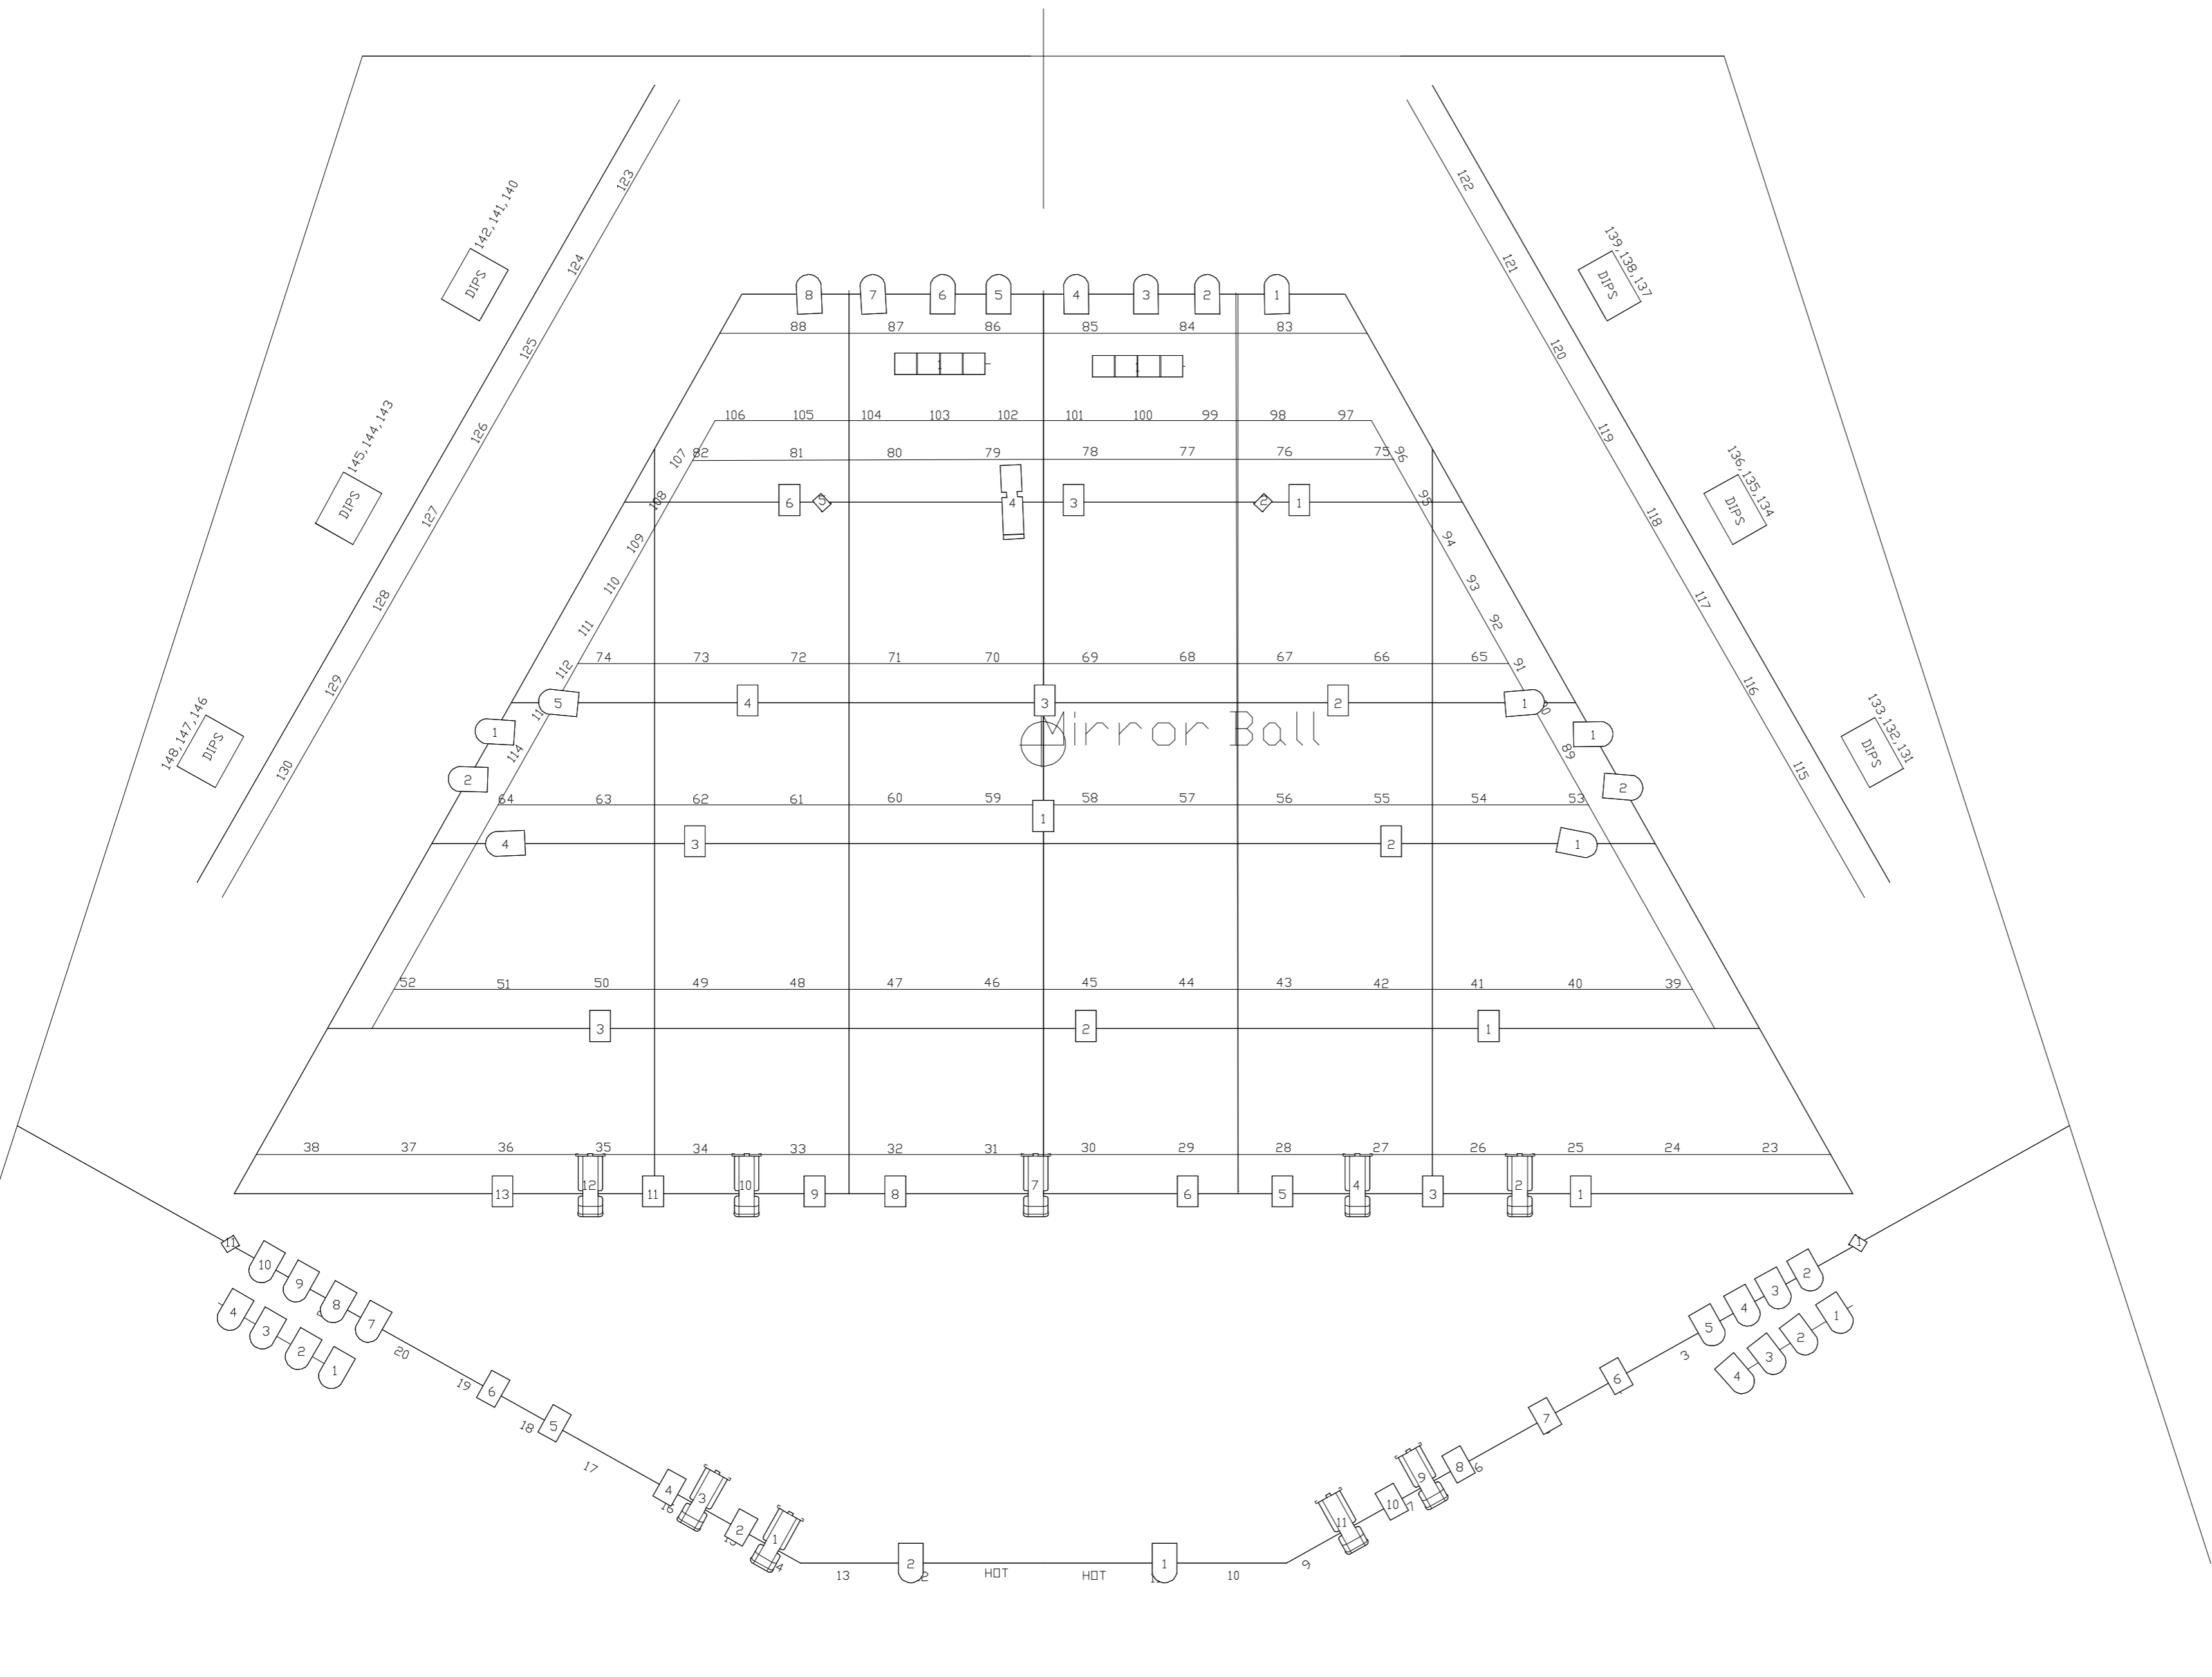

200w Selecon Fresna

12-28 Selecon Pacific

PAR CAN (Par 64 CP62)

Pin Spot Acclaim 500w 4cell CYC

Selecon Med Zoomspot

Colour Unit

Focus Channel

Circuit Patch

Drawn By Borris Technical Services 021438500 byronwilliams@woosh.co.nz, Drawns of different Scales Can be produced